
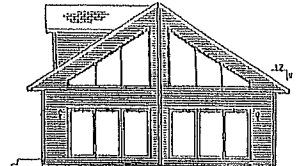
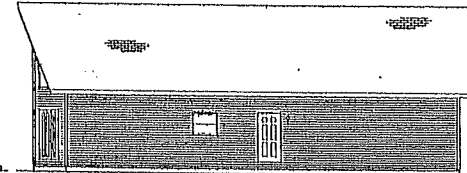
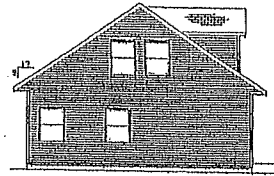


WISCONSIN LOFT


28X52 2184 SQFT

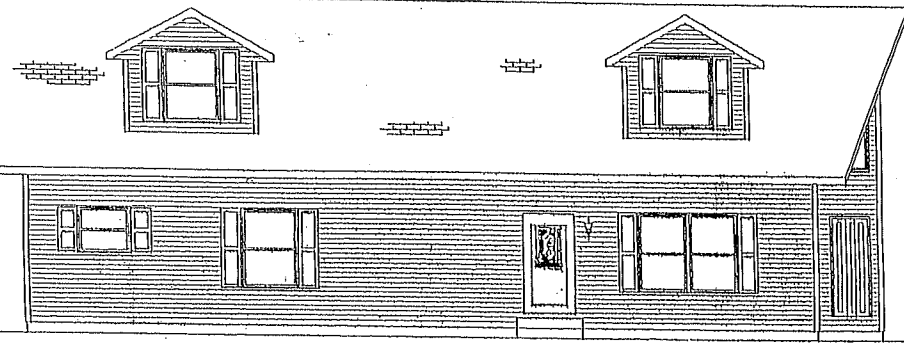

FRONT ELEVATION
1/8"=1'-0"

REAR ELEVATION
1/8"=1'-0"

END ELEVATION
1/8"=1'-0"

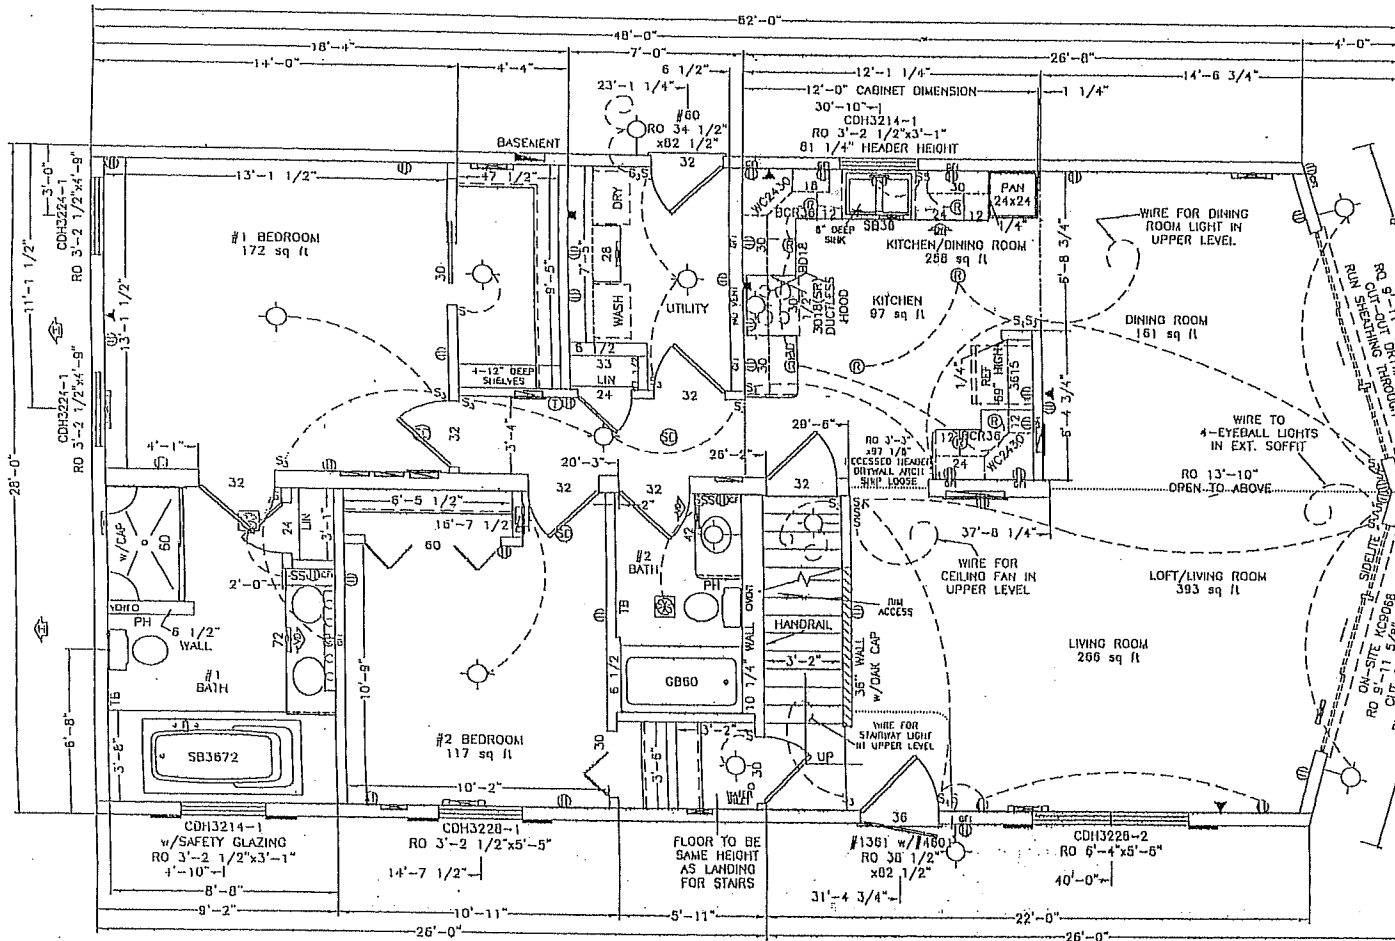

A A A
I A N E S D

1456 SQFT

QTY	WINDOW SCHEDULE
1	CDH3214-1
1	CDH3214-1 (TEMP)
2	CDH3224-1
1	CDH3228-1
1	CDH3228-2
QTY	EXT. DOOR SCHEDULE
1	36"-#1361/STORM
1	32"-#60

TRIM PACKAGE OAK THRU-OUT

FLUSH OAK HOLLOW CORE DOORS STAIRWAY & ENTRY CLOSET ONLY THE REST STANDARD

2ND FLOOR
 3-HEAT DIFFUSERS & BOOTS
 3-RETURN AIRS

1ST FLOOR
 10-HEAT DIFFUSERS & BOOTS
 5-RETURN AIRS


96 1/2" CEILING

APPROVED BY:
ENGINEERING DEPARTMENT
WISCONSIN HOMES, INC.

B B B
I A N E S D

1ST FLOOR

WISCONSIN HOMES INC. 425 W. McNILLAN ST. MARSHFIELD, WI 54449	MODEL: 2852 3BDRM 9/12 LOFT (REV)	DEALER: IDA GROVE HOMES	DATE: 3/30/04	DRAWN BY: CC/DW(R)	DWG NO.
	DESCRIPTION: 1ST FLOOR PLAN	CUST: DISPLAY	SCALE: 1/4"=1'-0"	REVISED: 5/11/04	CITY/STATE: IDA GROVE, IA

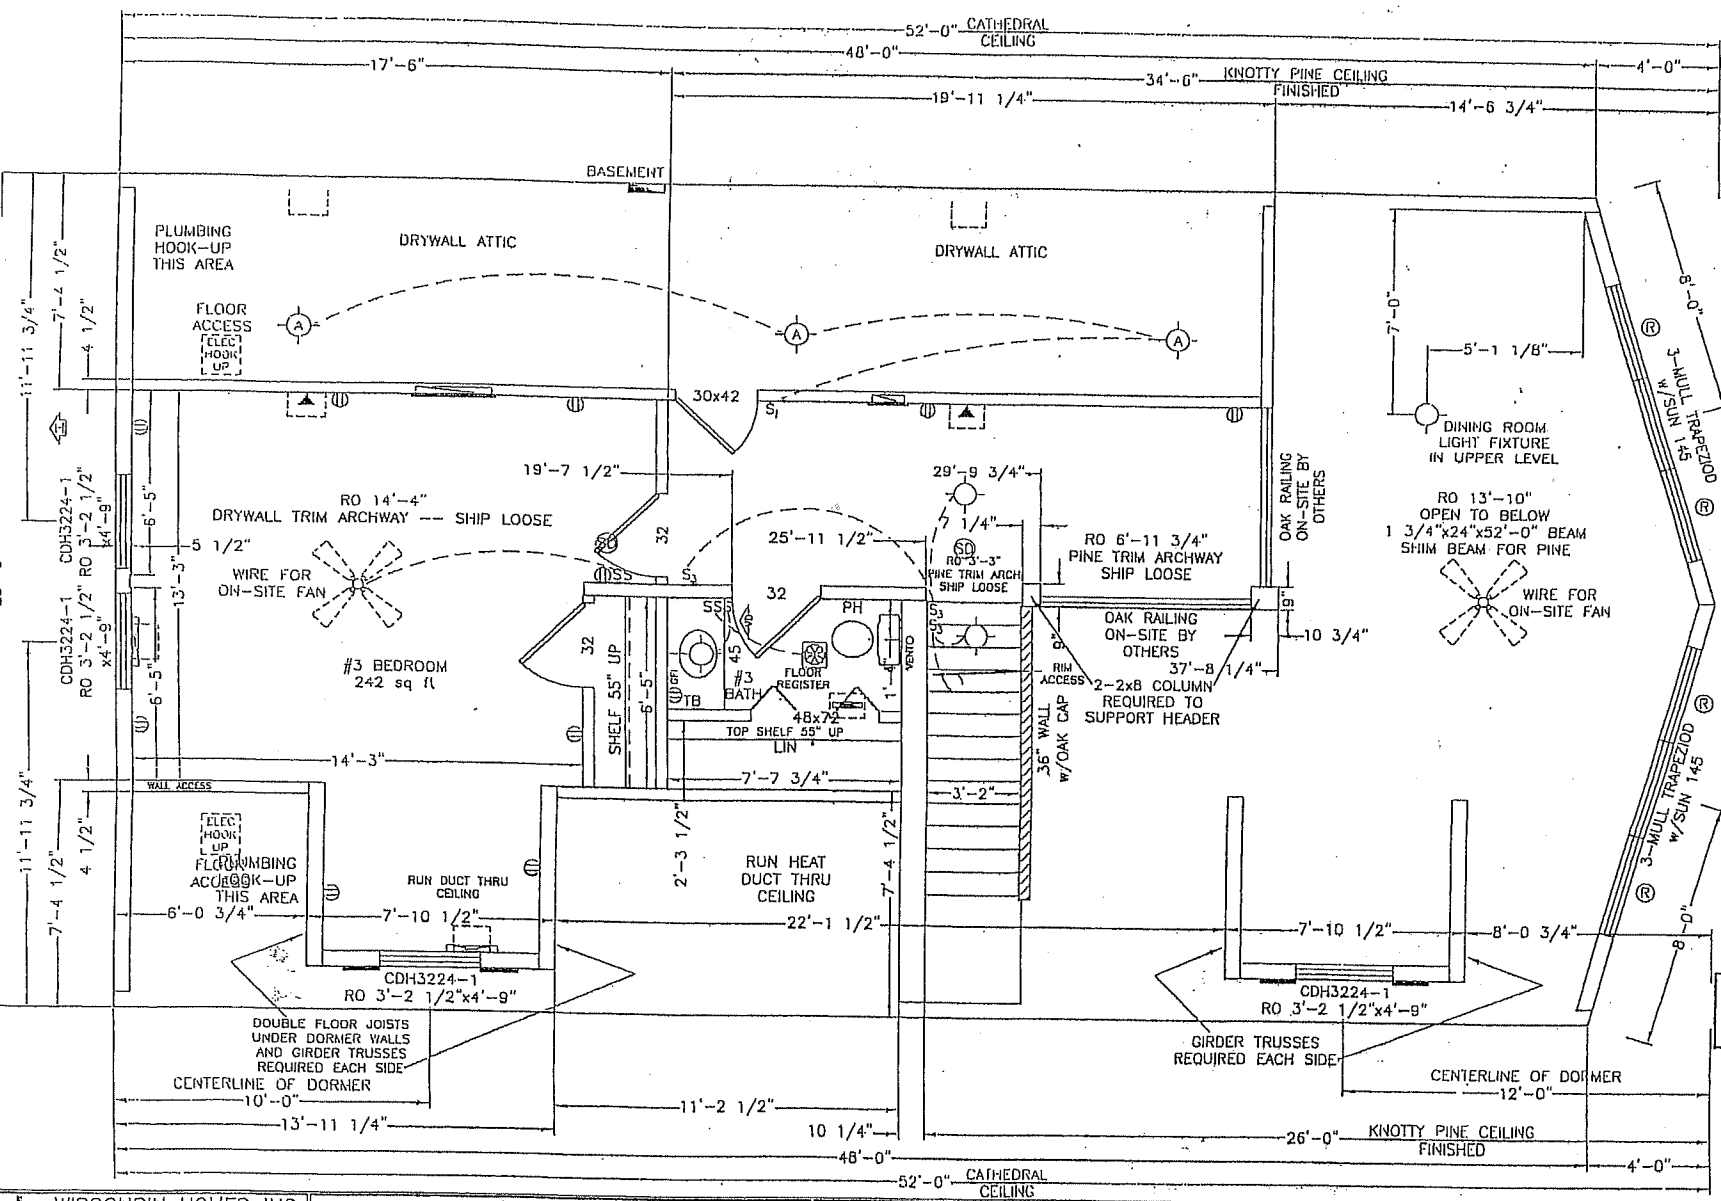

D D D
IA NE SD

QTY	WINDOW SCHEDULE
4	CDH3224-1
2	TRAPEZOID (SUN145)

- TRIM PACKAGE OAK THRU-OUT
- 3-HEAT DIFFUSERS & BOOTS
 - 2-RETURN AIRS

APPROVED BY:
ENGINEERING DEPARTMENT
WISCONSIN HOMES, INC.

C C C
IA NE SD

WISCONSIN HOMES INC. 425 W. McMILLAN ST. MARSHFIELD, WI 54449	MODEL: 2852 3BDRM 9/12 LOFT (REV)	DEALER: IDA GROVE HOMES	DATE: 3/30/04	DRAWN BY: CC/DW(R)	DWG NO.
	DESCRIPTION: 2ND FLOOR PLAN	CUST: DISPLAY	SCALE: 1/4"=1'-0"	REVISED: 5/4/04	CITY/STATE: IDA GROVE, IA

2ND FLOOR