


48 47 46 45 44 43 42 41 40 39 38 37 36 35 34 33 32 31 30 29 28 27 26 25 24 23 22 21 20 19 18 17 16 15 14 13 12 11 10 9 8 7 6 5 4 3 2 1 0

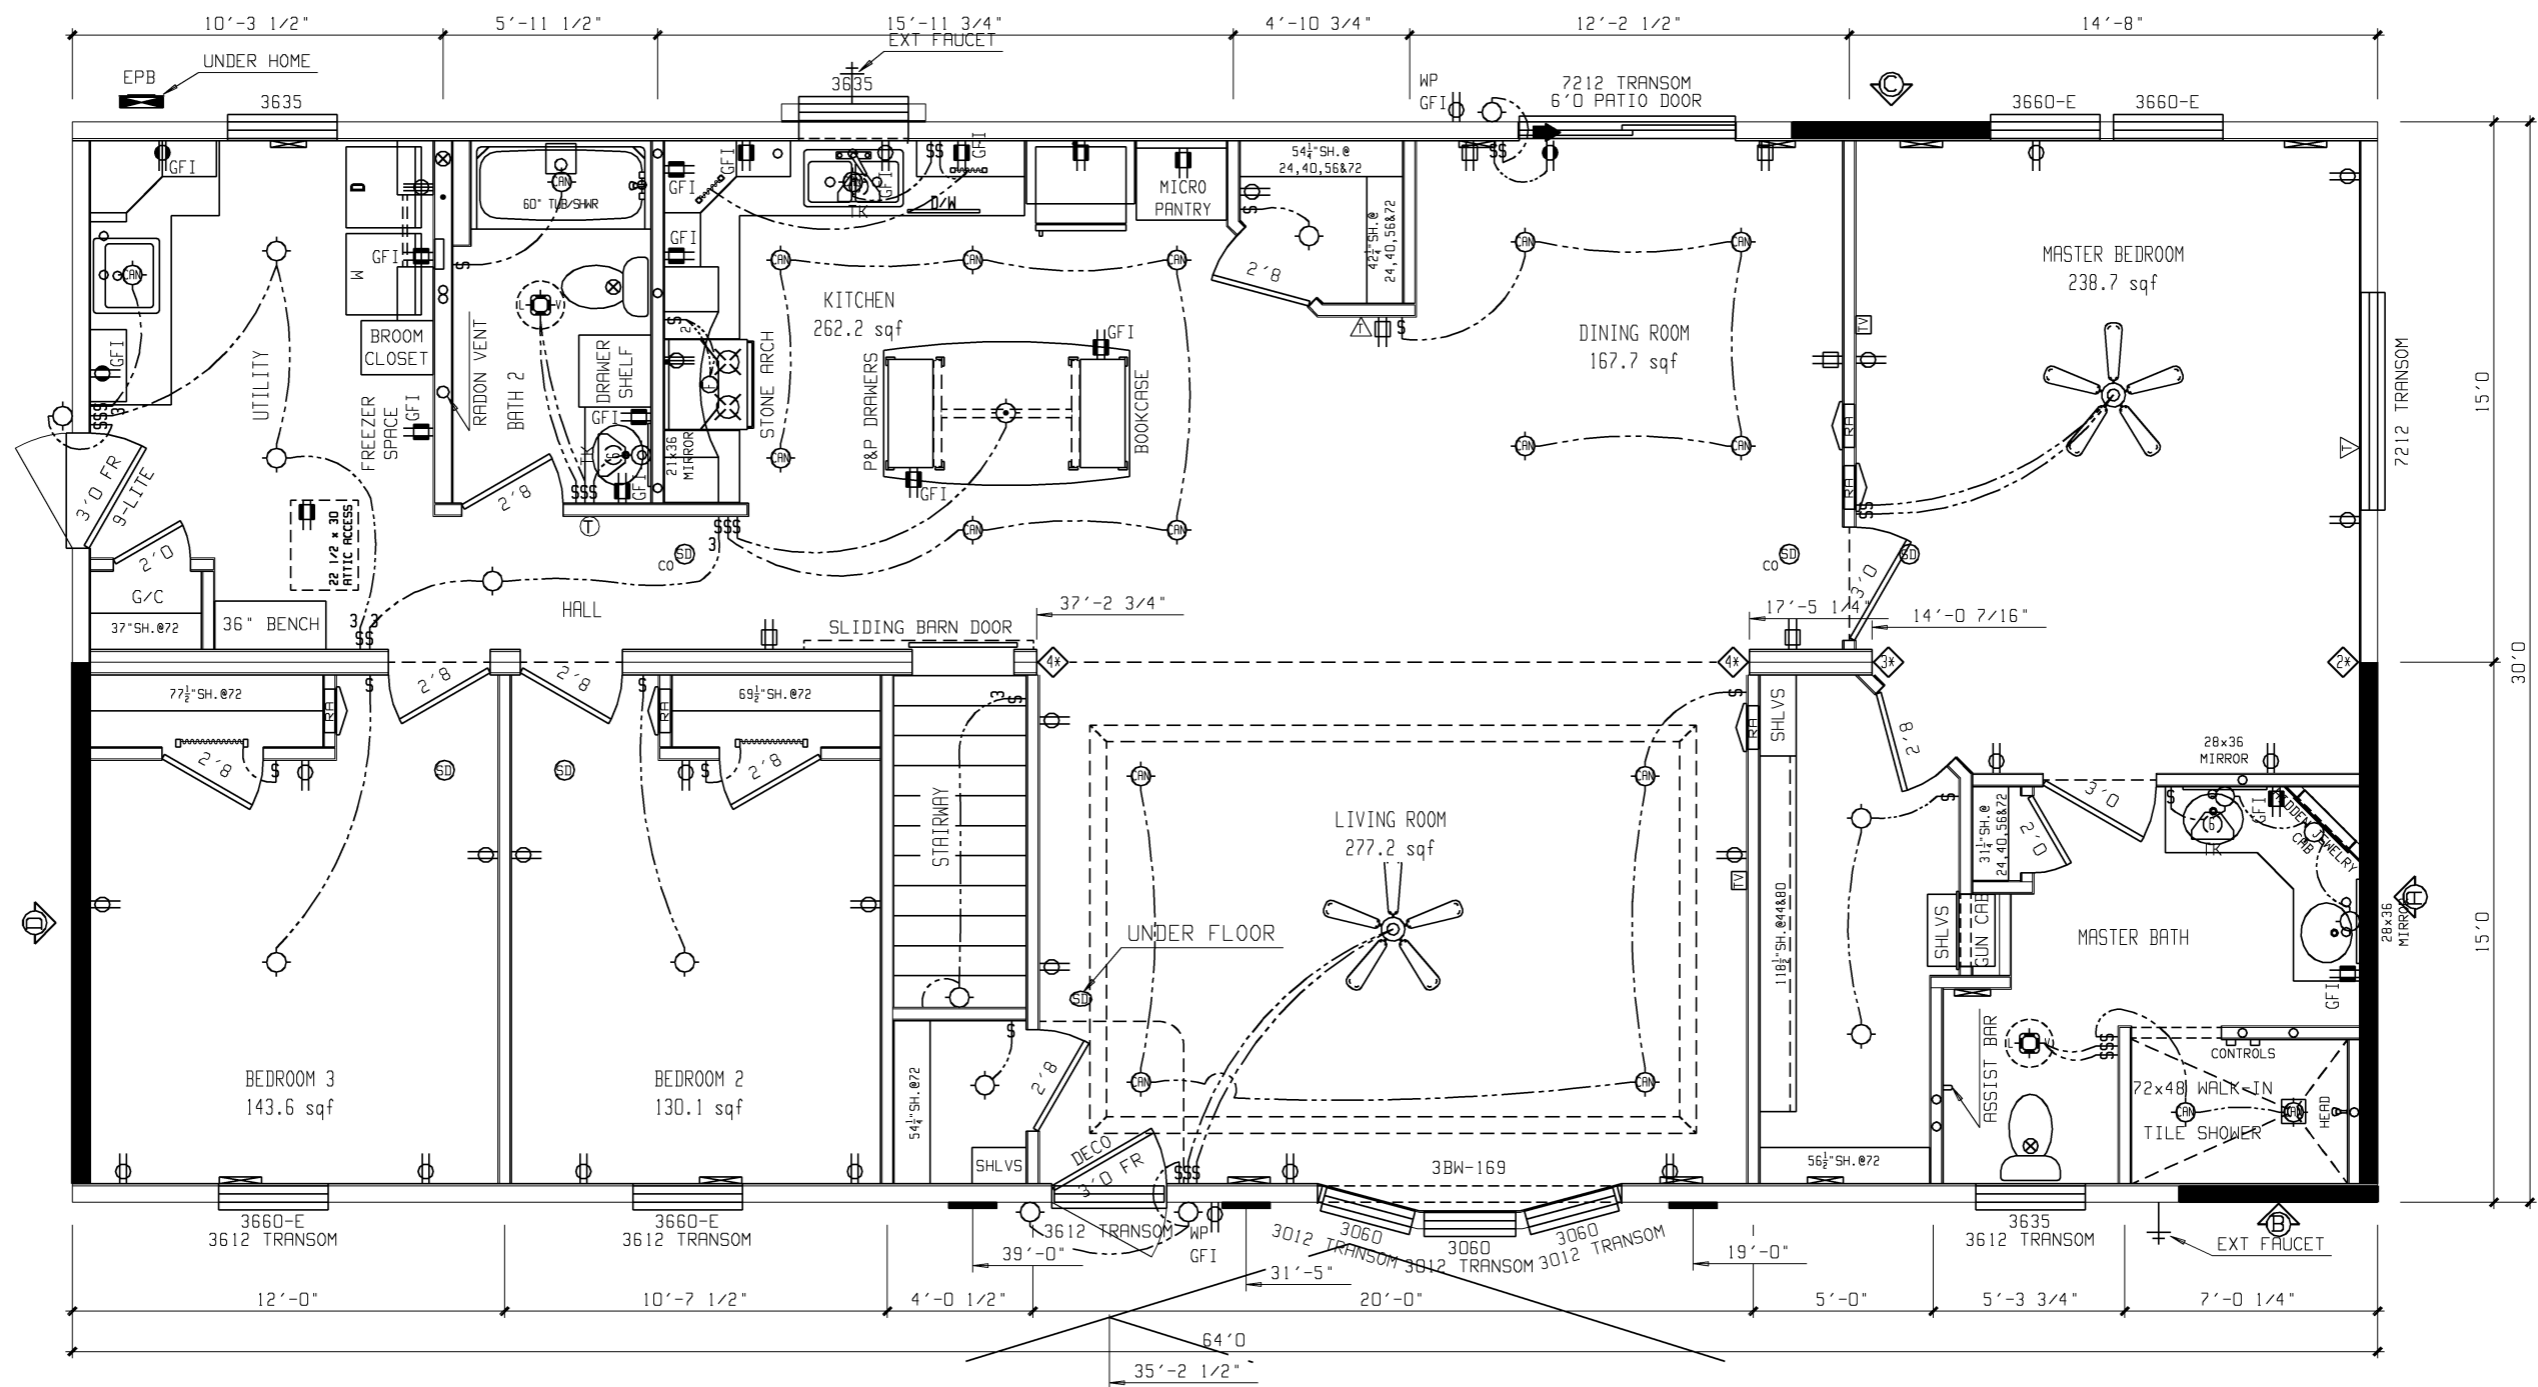

48 47 46 45 44 43 42 41 40 39 38 37 36 35 34 33 32 31 30 29 28 27 26 25 24 23 22 21 20 19 18 17 16 15 14 13 12 11 10 9 8 7 6 5 4 3 2 1 0

WIND-90	DIAPHRAGM =	PLF	DIAPHRAGM =	PLF	DIAPHRAGM =	PLF	DIAPHRAGM =	PLF	DIAPHRAGM =	PLF	DIAPHRAGM =	PLF	DIAPHRAGM =	PLF	DIAPHRAGM =	PLF	DIAPHRAGM =	PLF	DIAPHRAGM =	PLF	DESIGN LOADS			
SHEARWALL	DESIGN PLF	SHEAR AREA	JOISTS	SHEARWALL	DESIGN PLF	SHEAR AREA	JOISTS	SHEARWALL	DESIGN PLF	SHEAR AREA	JOISTS	SHEARWALL	DESIGN PLF	SHEAR AREA	JOISTS	SHEARWALL	DESIGN PLF	SHEAR AREA	JOISTS	SHEARWALL	DESIGN PLF	SHEAR AREA	JOISTS	WIND-ROOF PSF
A	320 PLF	FULL*	2	A				A				A				A				A				90-40
B	320 PLF	66"		B				B				B				B				B				
C	320 PLF	66"		C				C				C				C				C				
D	320 PLF	FULL*	2	D				D				D				D				D				
E				E				E				E				E				E				
F				F				F				F				F				F				
G				G				G				G				G				G				

RETURN AIR REQUIREMENTS		INDICATES REQUIRED NUMBER OF STUDS IN COLUMN
①	20"x16" GRILL REQUIRED	
②	4"x10" GRILL W/ 2 1/2" DOOR UNDERCUT	
③	DOOR(S) MUST BE UNDERCUT 2 1/2" MIN.	
④	4"x24" OR 6"x14" GRILL REQUIRED	

BRAND	SCHULT
SERIES	MD32
CMH MANUFACTURING, INC.	

REVISIONS	BY	DATE
CHANGE TO OPT. UTILITY ROOM BASE CABINETS	LLP	04/26/08
MOVED PANEL BOX WALL FOR 36" REAR DOOR	SSM	12/05/07

GENERAL NOTES
CEILING HEIGHT = 108.0
FLOOR FRAMING SPACING = 16
TOTAL WINDOW SOFT = 155

DRAWING TITLE	MASTER PLAN
---------------	--------------------

MODEL NAME	TIMBERLAND MODULAR-366354	SO. FT.	1920
PLANT	954	DESCRIPTION	32X64 3BR-2BA
DRAWN BY	SSM	ORIG. DATE	11/18/2015
		DATE PRINTED	11/25/2015
		MODEL NO.	MR6432-43RE
		SHEET NO.	1-1